

SURVEY PLAT OF


Local Address: 5601 Rollins Drive Re: _____
 Legal Description: Lot 4, Block B, BELVEDERE PHASE VII-A
 a Subdivision of record in Document No. 201300224, of the Travis County, Texas
 Plat Records, situated in Travis County Texas.

Scale 1 = 50'

● = Iron Pin Found
 ○ = Iron Pin Set
 △ = PK Nail
 (xxx) = Record Bearing/Distance

ROLLINS DRIVE

TREE LIST	
Tag # 536	7" LIVE OAK
Tag # 537	12" LIVE OAK
Tag # 538	9" LIVE OAK
Tag # 539	15" LIVE OAK
Tag # 540	6" LIVE OAK
Tag # 541	11" LIVE OAK
Tag # 542	10" LIVE OAK
Tag # 544	6" LIVE OAK
Tag # 545	10" LIVE OAK
Tag # 546	11" TWIN LIVE OAK
Tag # 547	6" LIVE OAK
Tag # 548	7" LIVE OAK
Tag # 549	6" LIVE OAK
Tag # 550	5" LIVE OAK
Tag # 551	7" LIVE OAK
Tag # 552	8" LIVE OAK
Tag # 553	11" TWIN LIVE OAK
Tag # 554	10" LIVE OAK
Tag # 555	9" LIVE OAK
Tag # 556	9" LIVE OAK
Tag # 557	9" LIVE OAK
Tag # 558	12" LIVE OAK
Tag # 559	11" LIVE OAK
Tag # 560	10" LIVE OAK
Tag # 561	7" LIVE OAK
Tag # 562	8" LIVE OAK
Tag # 563	6" LIVE OAK
Tag # 564	13" LIVE OAK
Tag # 565	12" LIVE OAK
Tag # 566	8" LIVE OAK
Tag # 567	8" LIVE OAK
Tag # 568	12" LIVE OAK
Tag # 569	9" LIVE OAK
Tag # 570	8" LIVE OAK
Tag # 571	7" LIVE OAK
Tag # 572	16" TRIPLE LIVE OAK
Tag # 573	9" LIVE OAK
Tag # 574	13" LIVE OAK
Tag # 575	11" LIVE OAK
Tag # 576	10" LIVE OAK
Tag # 577	6" LIVE OAK
Tag # 578	7" LIVE OAK
Tag # 579	11" LIVE OAK

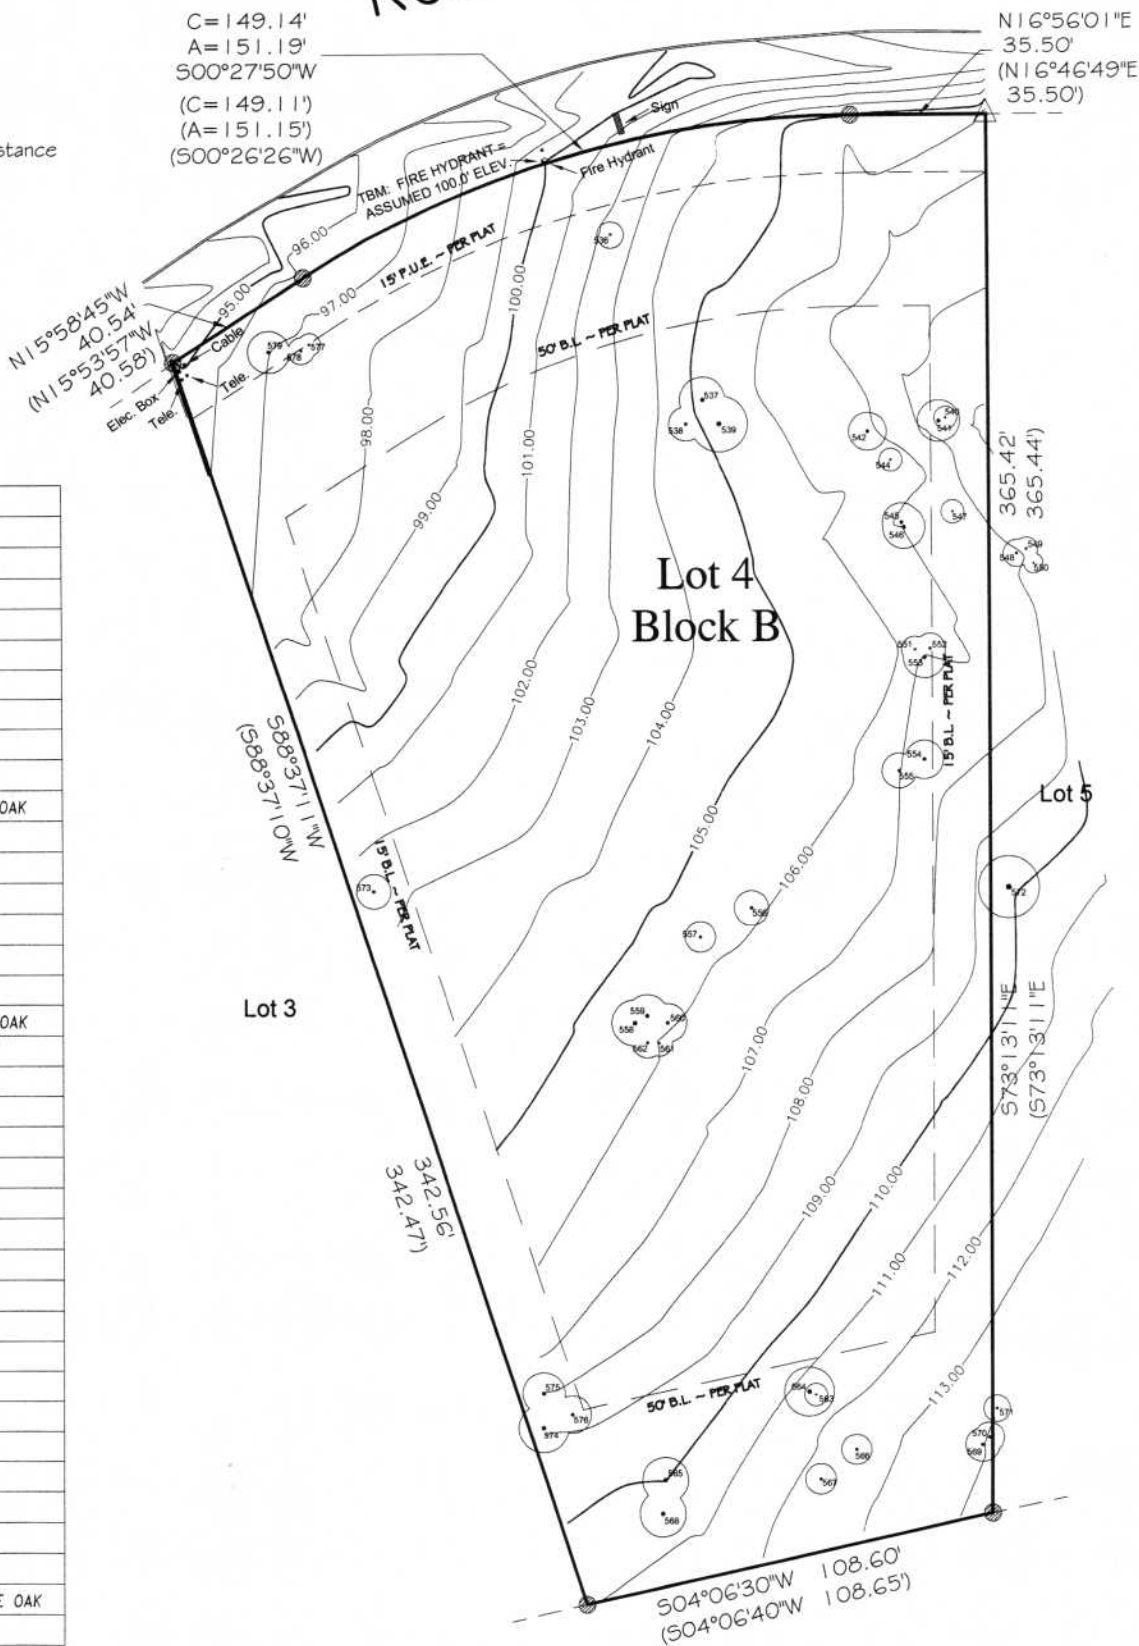


Dated, this the 17th day of MARCH, 2014

Steve H. Bryson

STEVE H. BRYSON, R.P.L.S. NO. 4248
 STEVE H. BRYSON SURVEYING CO.
 7525 Highway 71 West
 Austin, Texas 78735

(512) 288-2400

Copyright 2014 Steve H. Bryson Surveying Company

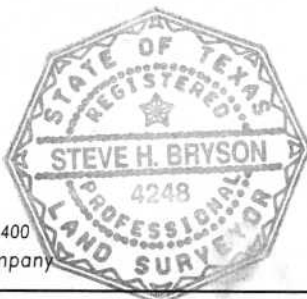

Note: Survey was made without the Benefit of a Title Commitment.

Note: Property may be subject to other Esmts, Restrictions, and Building Lines Not Shown on Plat.