


**BELVEDERE AMENITY CENTER
LANDSCAPE RE-IMAGINATION**

CONSTRUCTION PLANS


NOTE:
-ALL EXISTING TREES AND LANDSCAPE TO REMAIN UNLESS NOTED OTHERWISE
-CONTRACTOR IS RESPONSIBLE FOR CHECKING ON LOCATION OF ALL EXISTING UTILITIES PRIOR TO START OF DEMO
-ALL SHADE AREAS THAT ARE DISTURBED SHOULD RECEIVE A DEFINED MULCH AREA

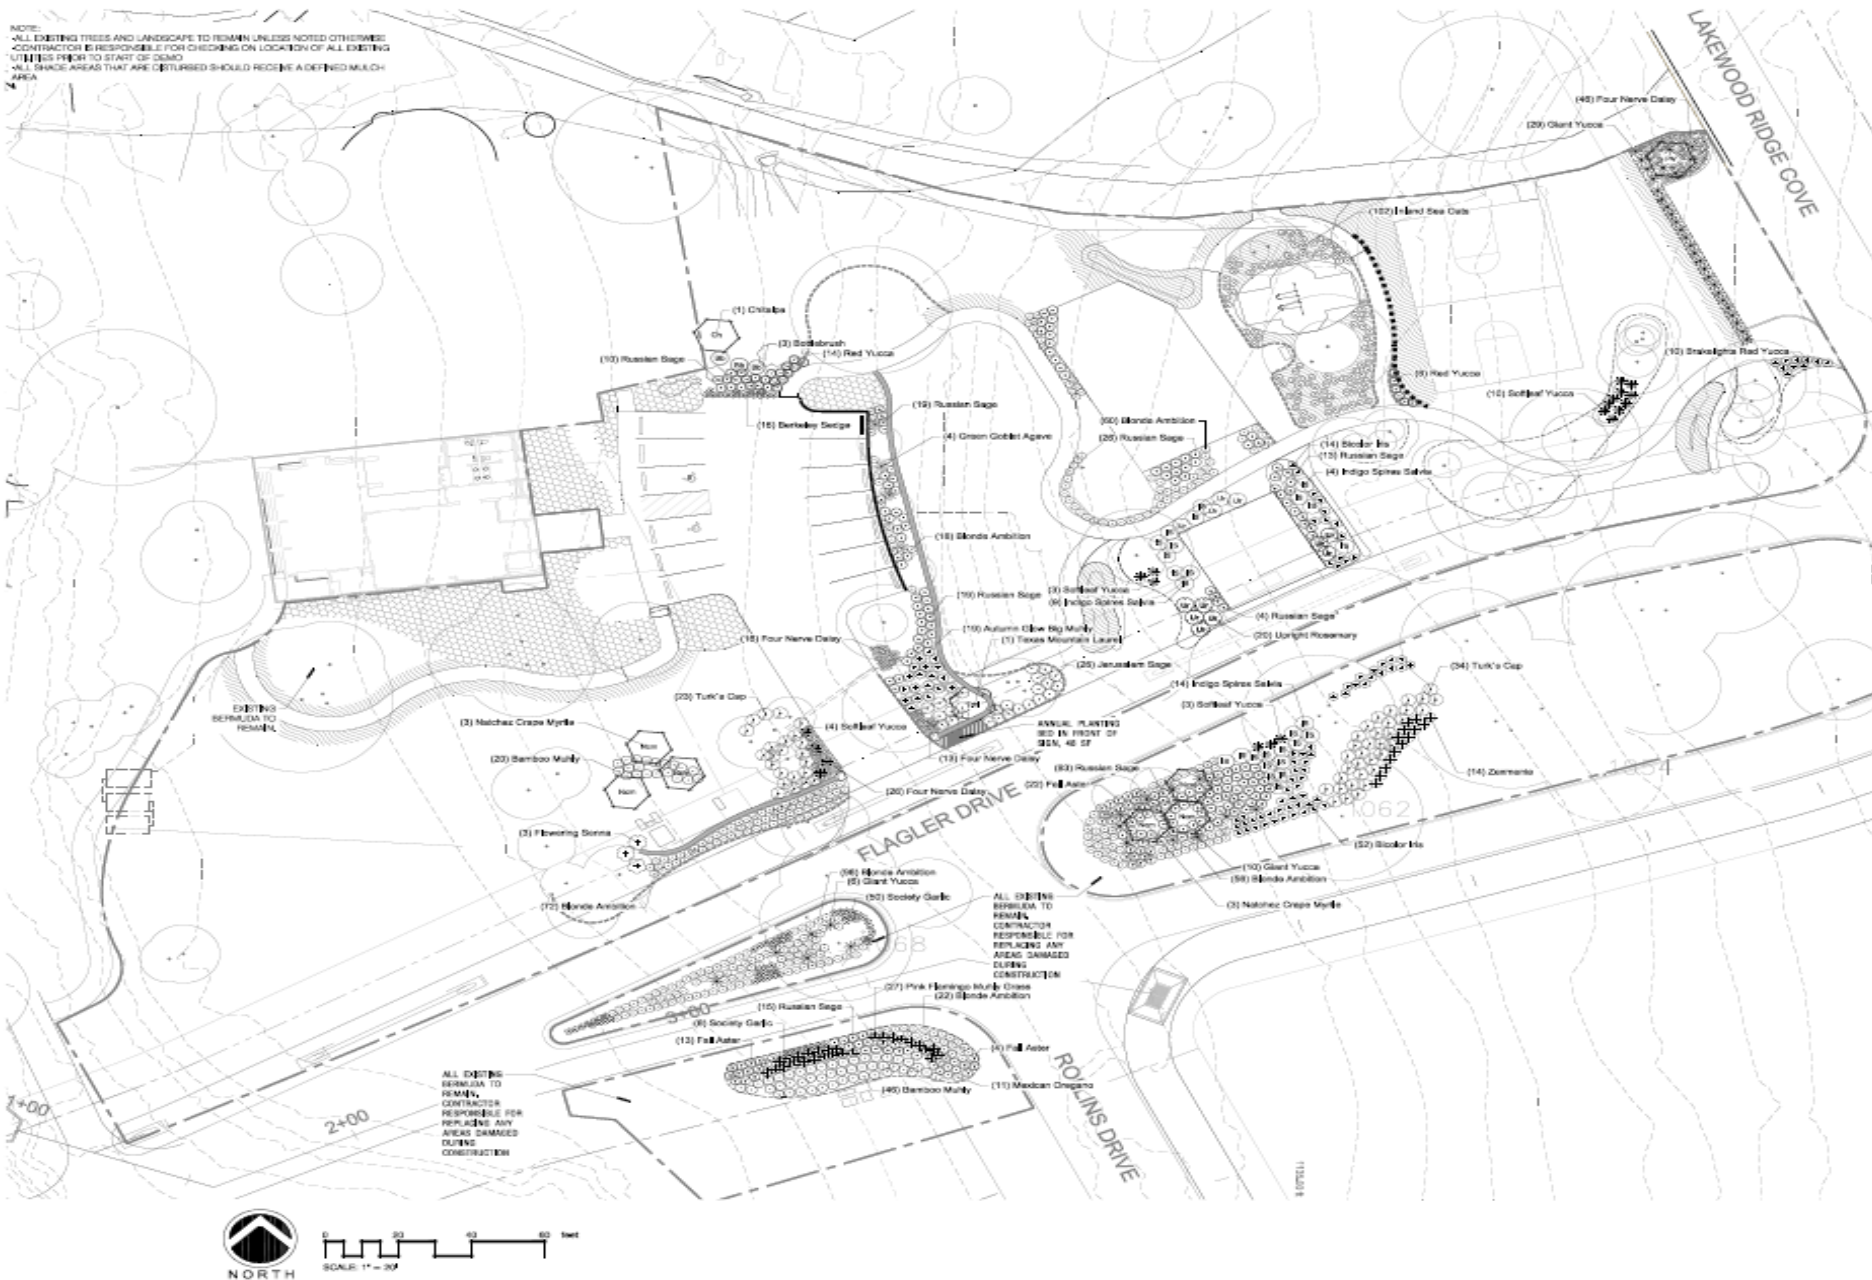

PLANT SCHEDULE

ORNAMENTAL TREES	COMMON NAME
	Chickadee
	Natchez Crepe Myrtle
	Palo Verde
	Texas Mountain Laurel
SUBSUES	COMMON NAME
	Autumn Glow Big Munny
	Bottlebrush
	Giant Yucca
	Mexican Oregano
	Upright Rosemary
GRASSES	COMMON NAME
	Rambling Munny
	Bentley Sedge
	Arctic Anemone
	Inland Sea Oats
	Pink Flamingo Munny Grass
ANNUAL STRONGHOLDS	COMMON NAME
	Bicolor Iris
	Yellow Aster
	Flowering Sunflower
	Four Names Daisy
	Indigo Spines Sedge
	Japanese Sage
	Russian Sage
	Society Garlic
	Turk's Cap
	Zinnia
CACTI	COMMON NAME
	Starlight Red Yucca
	Green Goblet Agave
	Red Yucca
	Softleaf Yucca
GROUND COVERS	COMMON NAME
	Inland Sea Oats
SCULSPEE	COMMON NAME
	Bonnie Seed Raveg

PLANTING PLAN

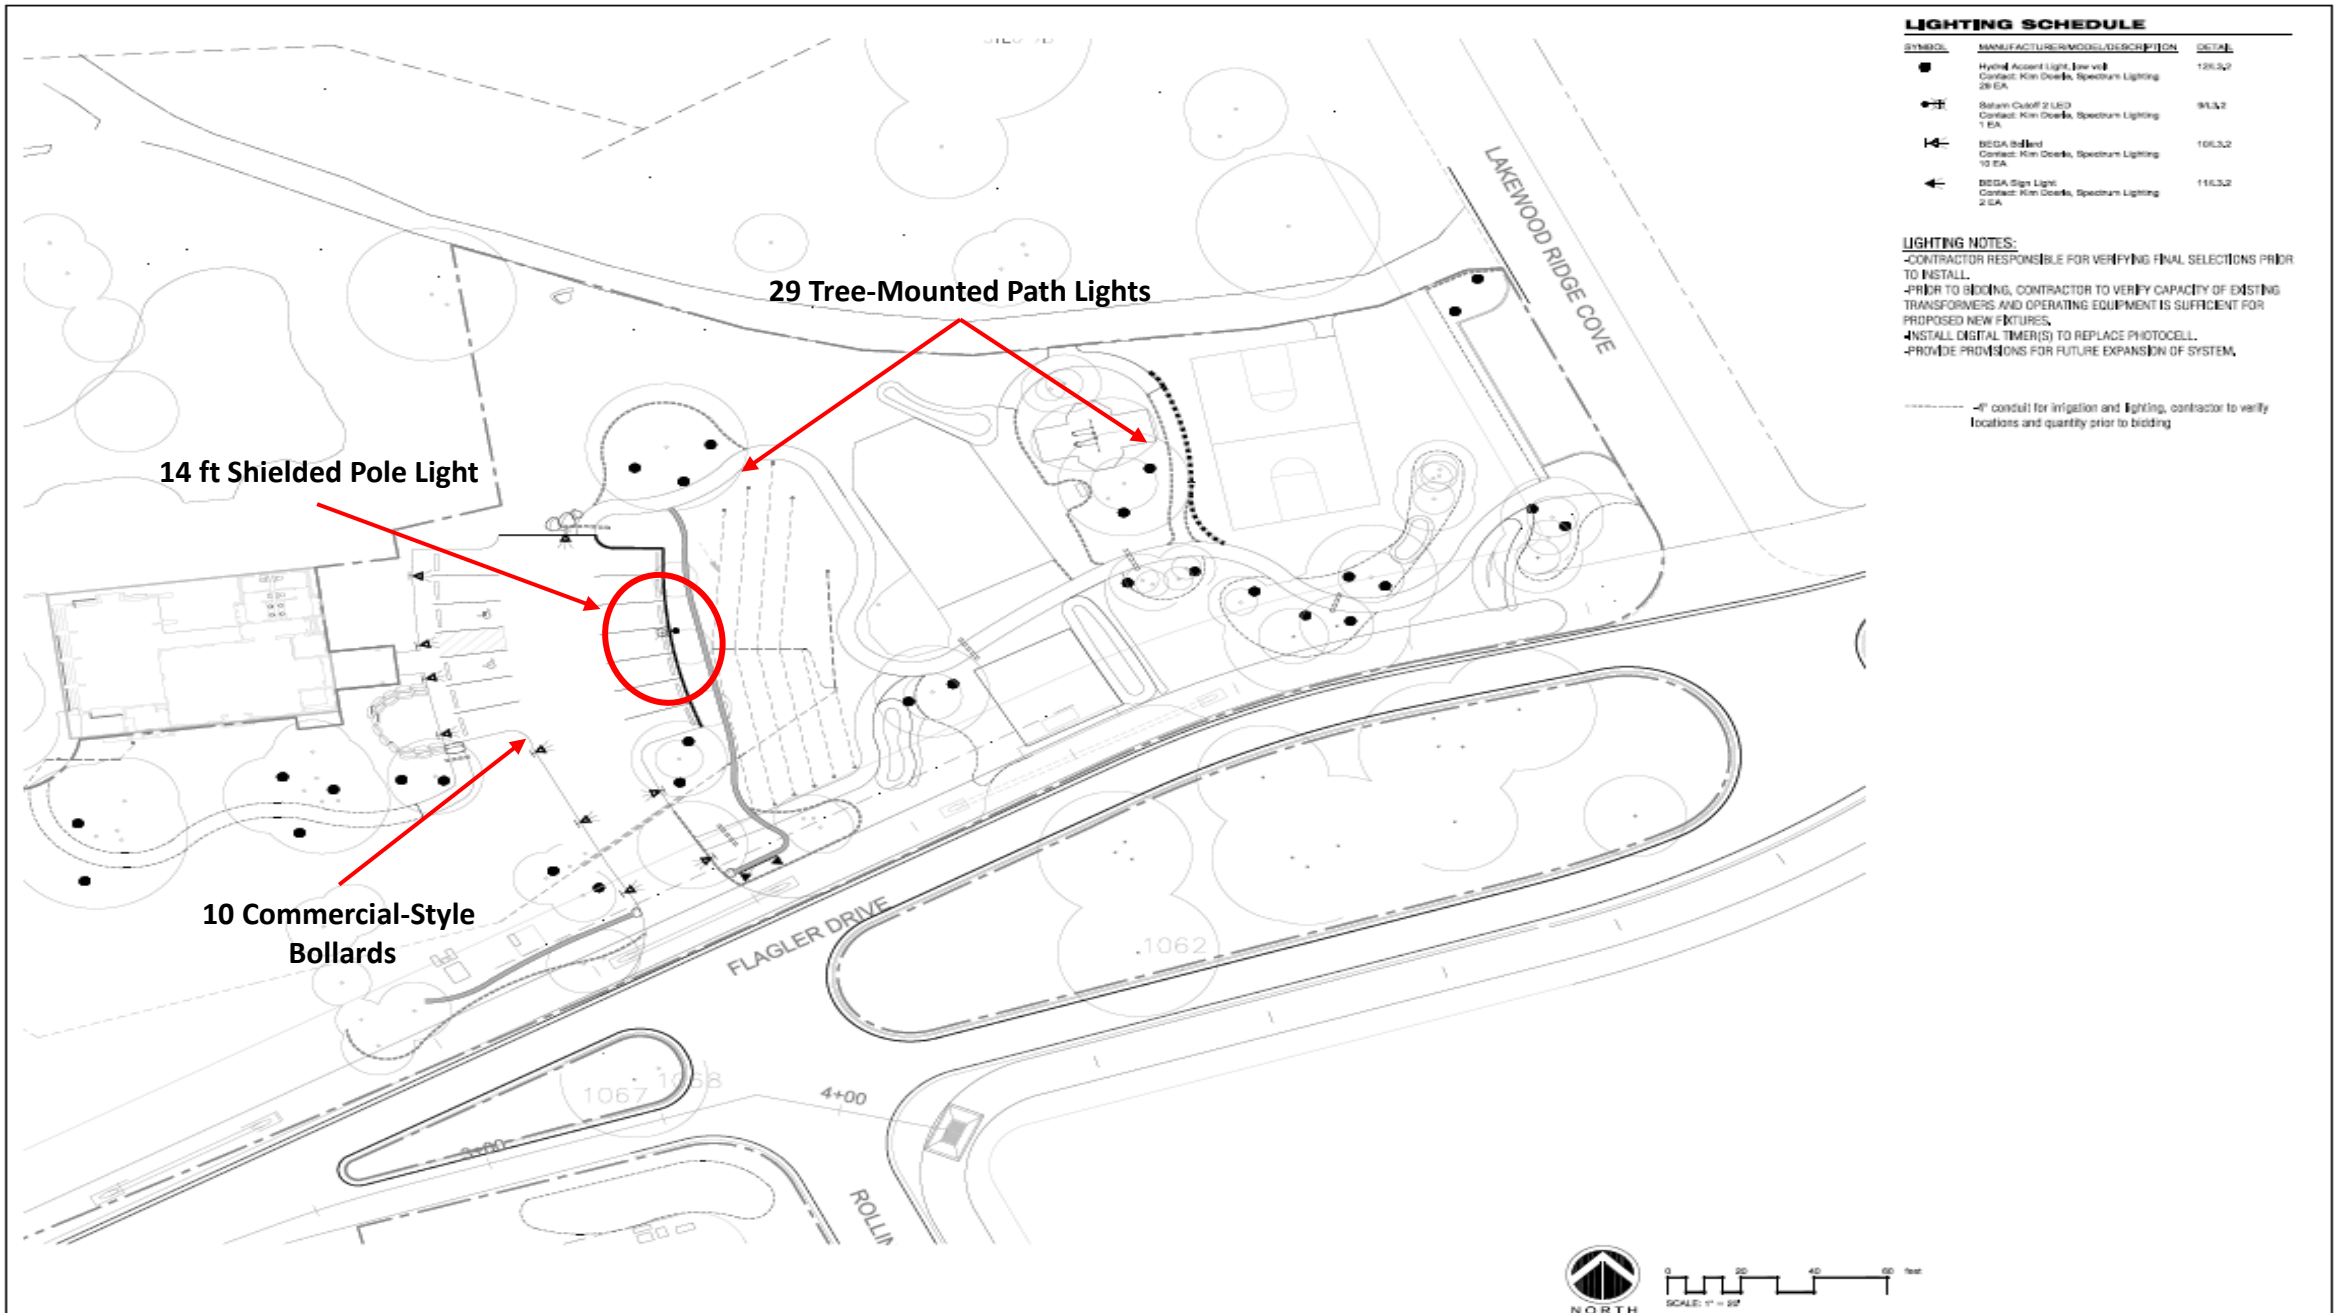

LIGHTING PLAN